


Copyright © 2002 Crawford McWilliams Halcher Architects, Inc.

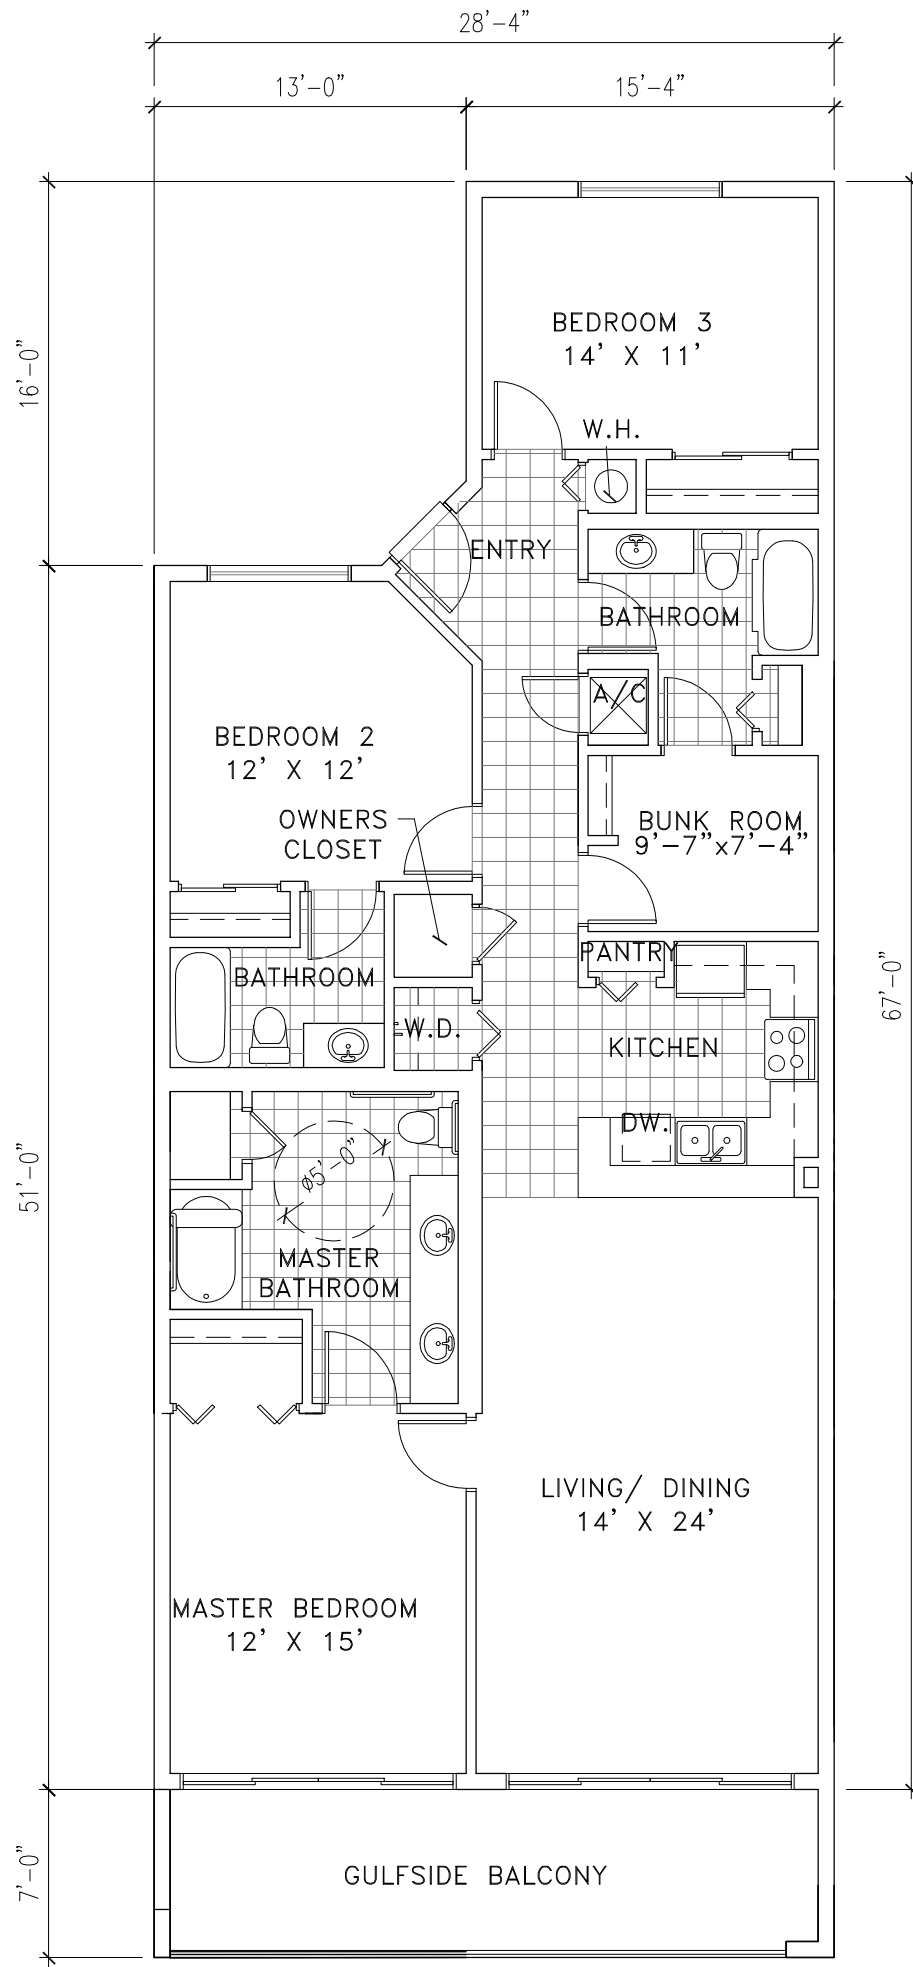

UNIT NUMBER

2302

LIVING AREA = 1586 S.F.

GULFSIDE BALCONY = 188 S.F.

TOTAL = 1774 S.F.

NOTE: SQUARE FOOTAGE IS MEASURED PAINTED SURFACE TO PAINTED SURFACE.

KEY

INDICATES TILED AREA (TILE NOT DRAWN TO SCALE)

TYPICAL HANDICAP ACCESSIBLE B UNIT FLOOR PLAN

0' 1' 2' 4' 8'

SCALE 1/8" = 1'-0"

Project	PR02-105
Date	12-12-02
Drawn	G H
Checked	M M
Sheet	
HC 4.02	
Sequence XX of XX total	

Prepared by:

Crawford McWilliams Halcher Architects, Inc.
 500 Professional Park Drive
 Birmingham, Alabama 35243
 Telephone: (205) 399-5099

Majestic Beach Condominiums Stage I
Panama City Beach, Florida

Preliminary
Not for
Construction
 12/12/02